

HKZA HDD1 (Alpha 1)				
ID No.	Description	RD Coordinates		NAP
		X	Y	Height
EP1	Entry point	61446.89	444850.92	5.50*
EX1	Exit point	61469.07	445330.31	-12.87*


HKZA HDD2 (Alpha 2)				
ID No.	Description	RD Coordinates		NAP
		X	Y	Height
EP2	Entry point	61436.62	444845.26	5.50*
EX2	Exit point	61439.73	445334.15	-12.87*

HKZA HDD3 (Beta 1)				
ID No.	Description	RD Coordinates		NAP
		X	Y	Height
EP3	Entry point	61427.17	444839.83	5.50*
EX3	Exit point	61391.42	445327.42	-12.87*

HKZA HDD4 (Beta 2)				
ID No.	Description	RD Coordinates		NAP
		X	Y	Height
EP4	Entry point	61417.84	444834.85	5.50
EX4	Exit point	61363.12	445320.47	-12.87

\* Value's copied from HDD 4(West Drill)

Site and Pipe string area				
ID No.	Description	RD Coordinates		NAP
		X	Y	Height
SC 1	Site Corner 1	61380.32	444765.74	
SC 2	Site Corner 2	61422.47	444850.04	
SC 3	Site Corner 3	61451.44	444870.32	
SC 4	Site Corner 4	61480.37	444867.18	
SC 5	Site Corner 5	61431.81	444745.27	
PS 1	Pipe String Area 1	62097.69	444356.36	
PS 2	Pipe String Area 2	61557.70	444550.51	
PS 3	Pipe String Area 3	61431.81	444887.87	
PS 4	Pipe String Area 4	61422.77	444748.96	
PS 5	Pipe String Area 5	61448.65	444767.12	
PS 6	Pipe String Area 6	61448.07	444738.90	
PS 7	Pipe String Area 7	61461.20	444675.98	
PS 8	Pipe String Area 8	61564.68	444566.18	
PS 9	Pipe String Area 9	62097.69	444356.36	

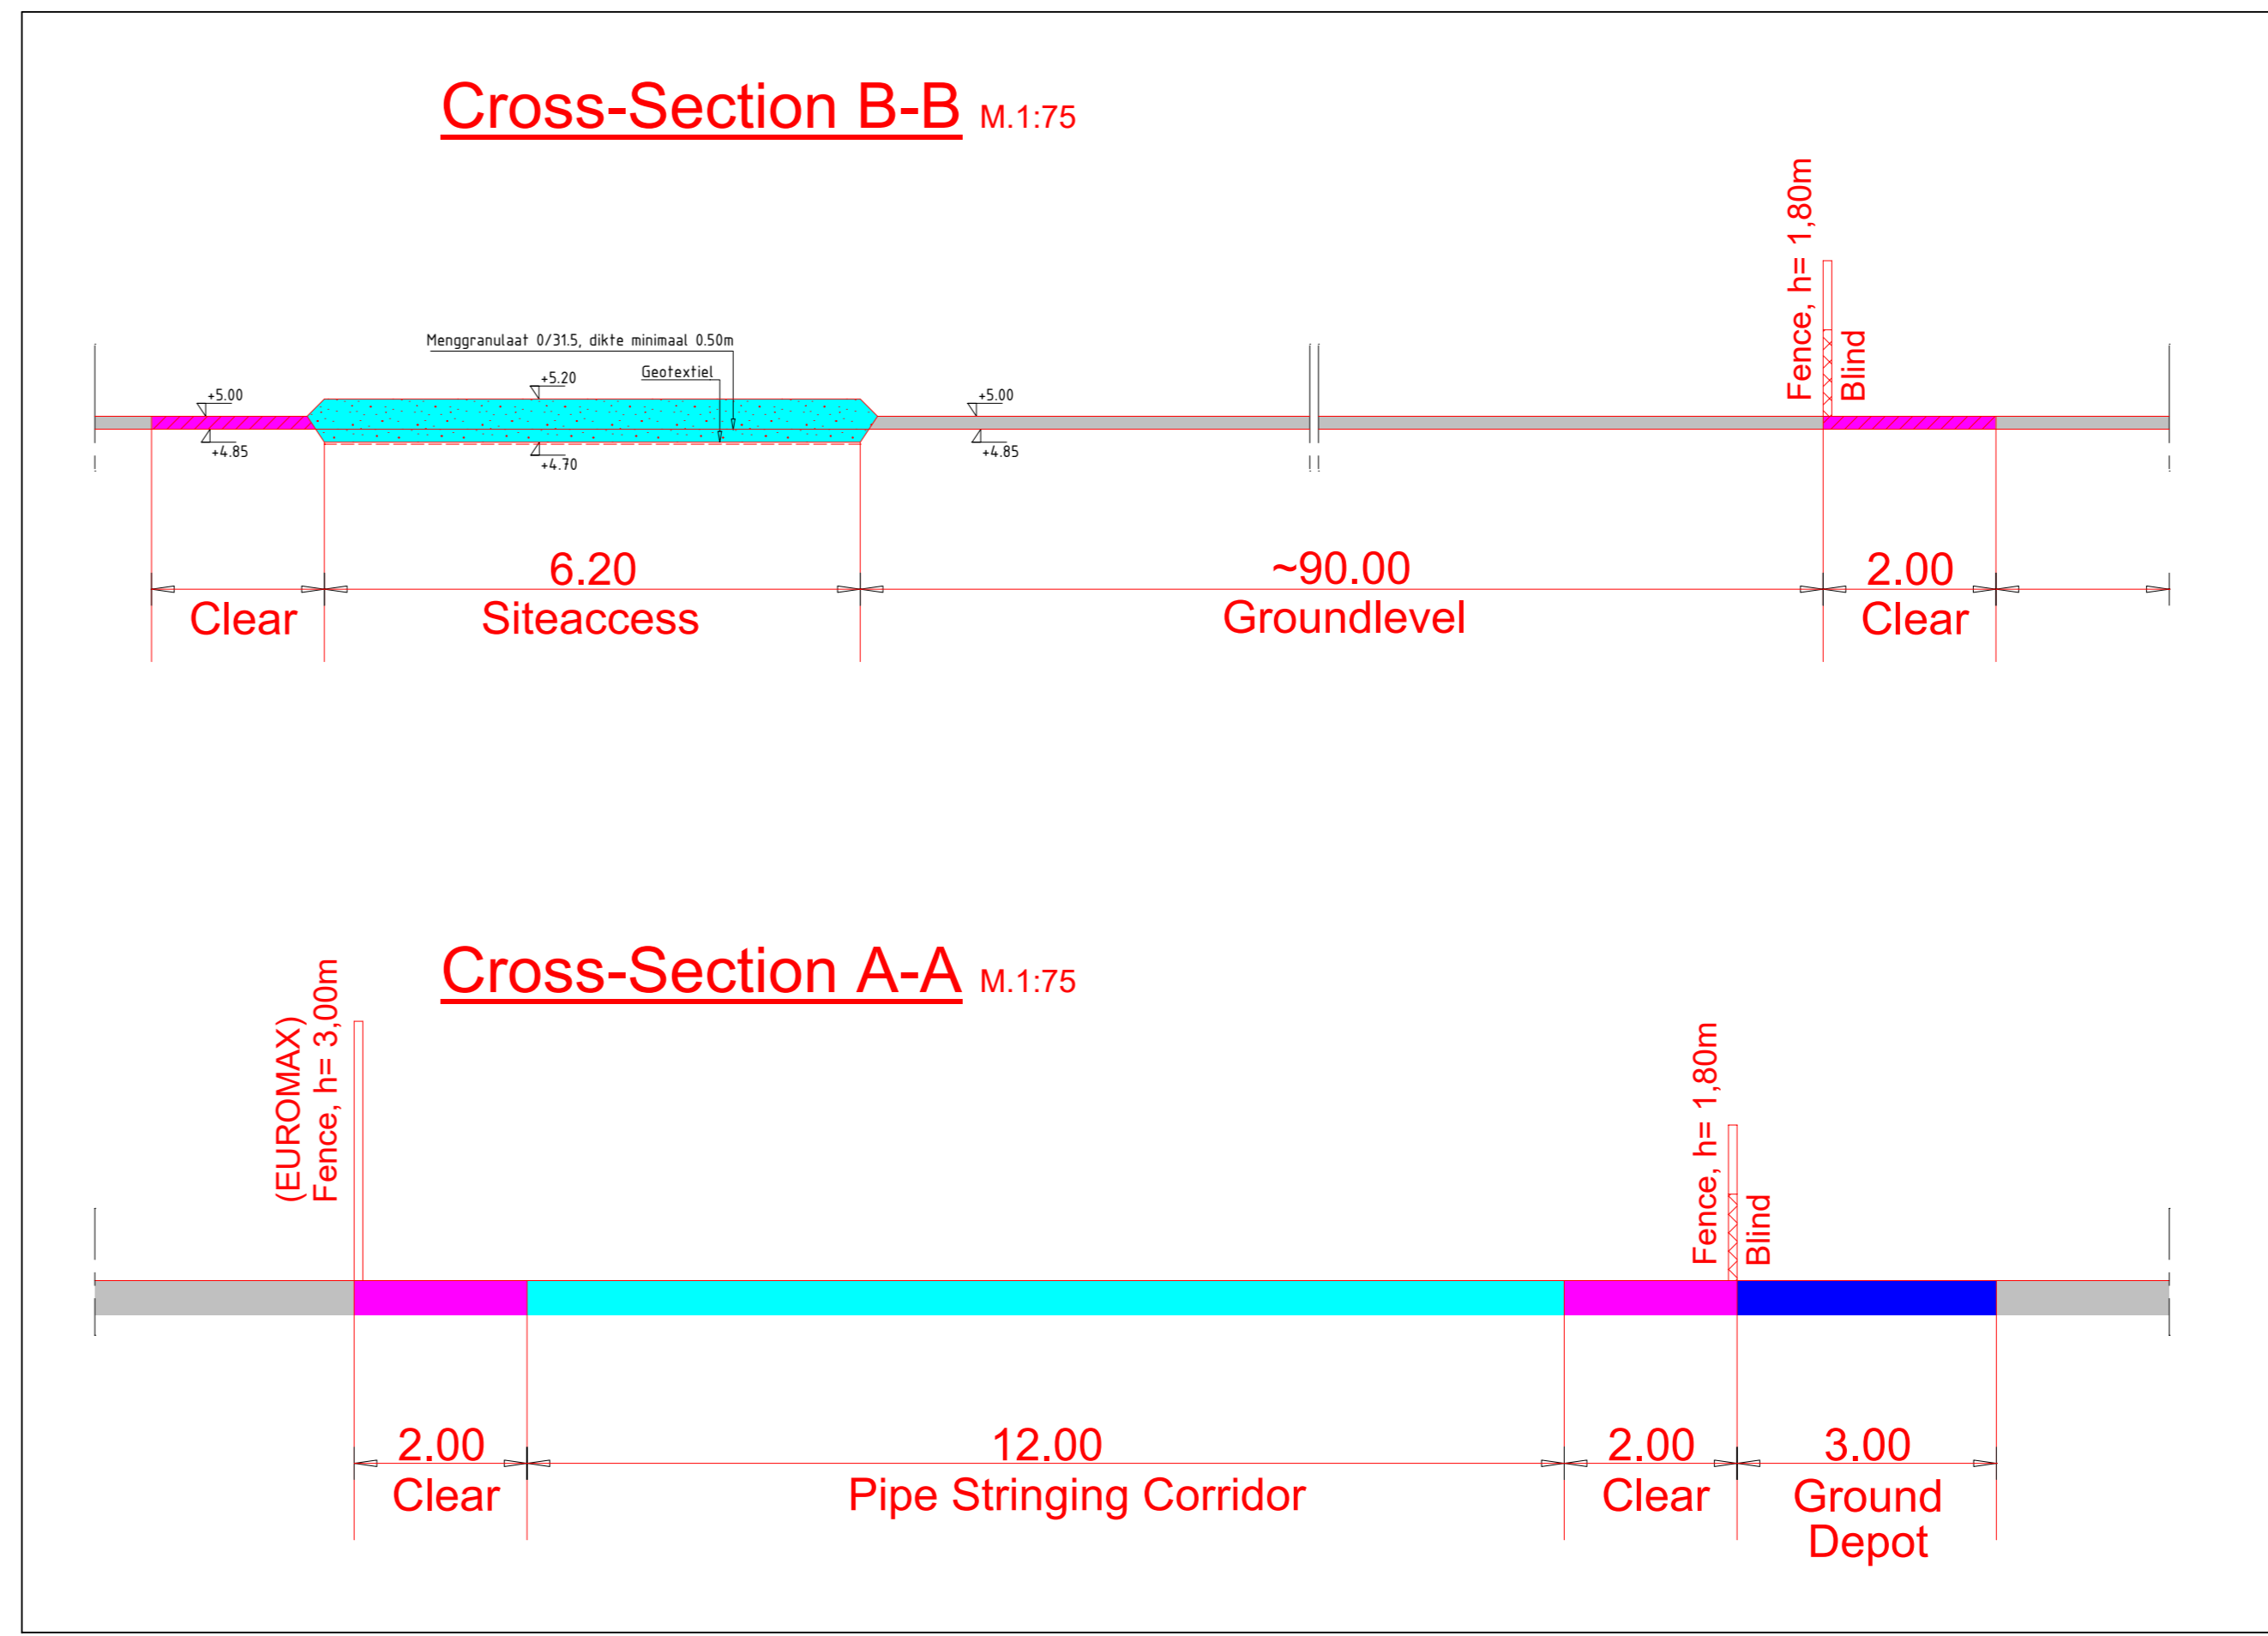

REV.	26.09.2018	JP	Modified position of Pipe Stringing Area	TW
<p align="center"><b>Project</b> <b>HKZ - HDD Maasvlakte</b></p>				
OPDRACHTGEVER:				
OPDRACHTNEMER:		<b>LMR Drilling GmbH</b> <small>© 2018 Oostburg          Tel: +31(0)411 8116 &amp; Fax: 01181 81          e-mail: info@lmr-drilling.de          http://www.lmr-drilling.de</small>		
<p align="center"><b>Site layout onshore</b> <b>Overview</b></p>				
Datum	Naam	Schaal:	Project N°:	
26.09.2018	JP	1:1000	718535	
27.09.2018	TW	Tekening N°:	718535-HKZ-20180927-SL-Overview rev1	