


Inhoudsopgave Aanvraag

(klik op de hoofdstuktitels om naar het betreffende hoofdstuk te gaan)


- o Aanvraagbrief omgevingsvergunning Ternaard-200
- o Aanvraagformulier OLO
- o Bijlage 1 – Milieudeel
- o Bijlage 2 – Bouwdeel
- o Bijlage 3 – Aanvulling Bouwen tbv Welstand

Bijlage 3

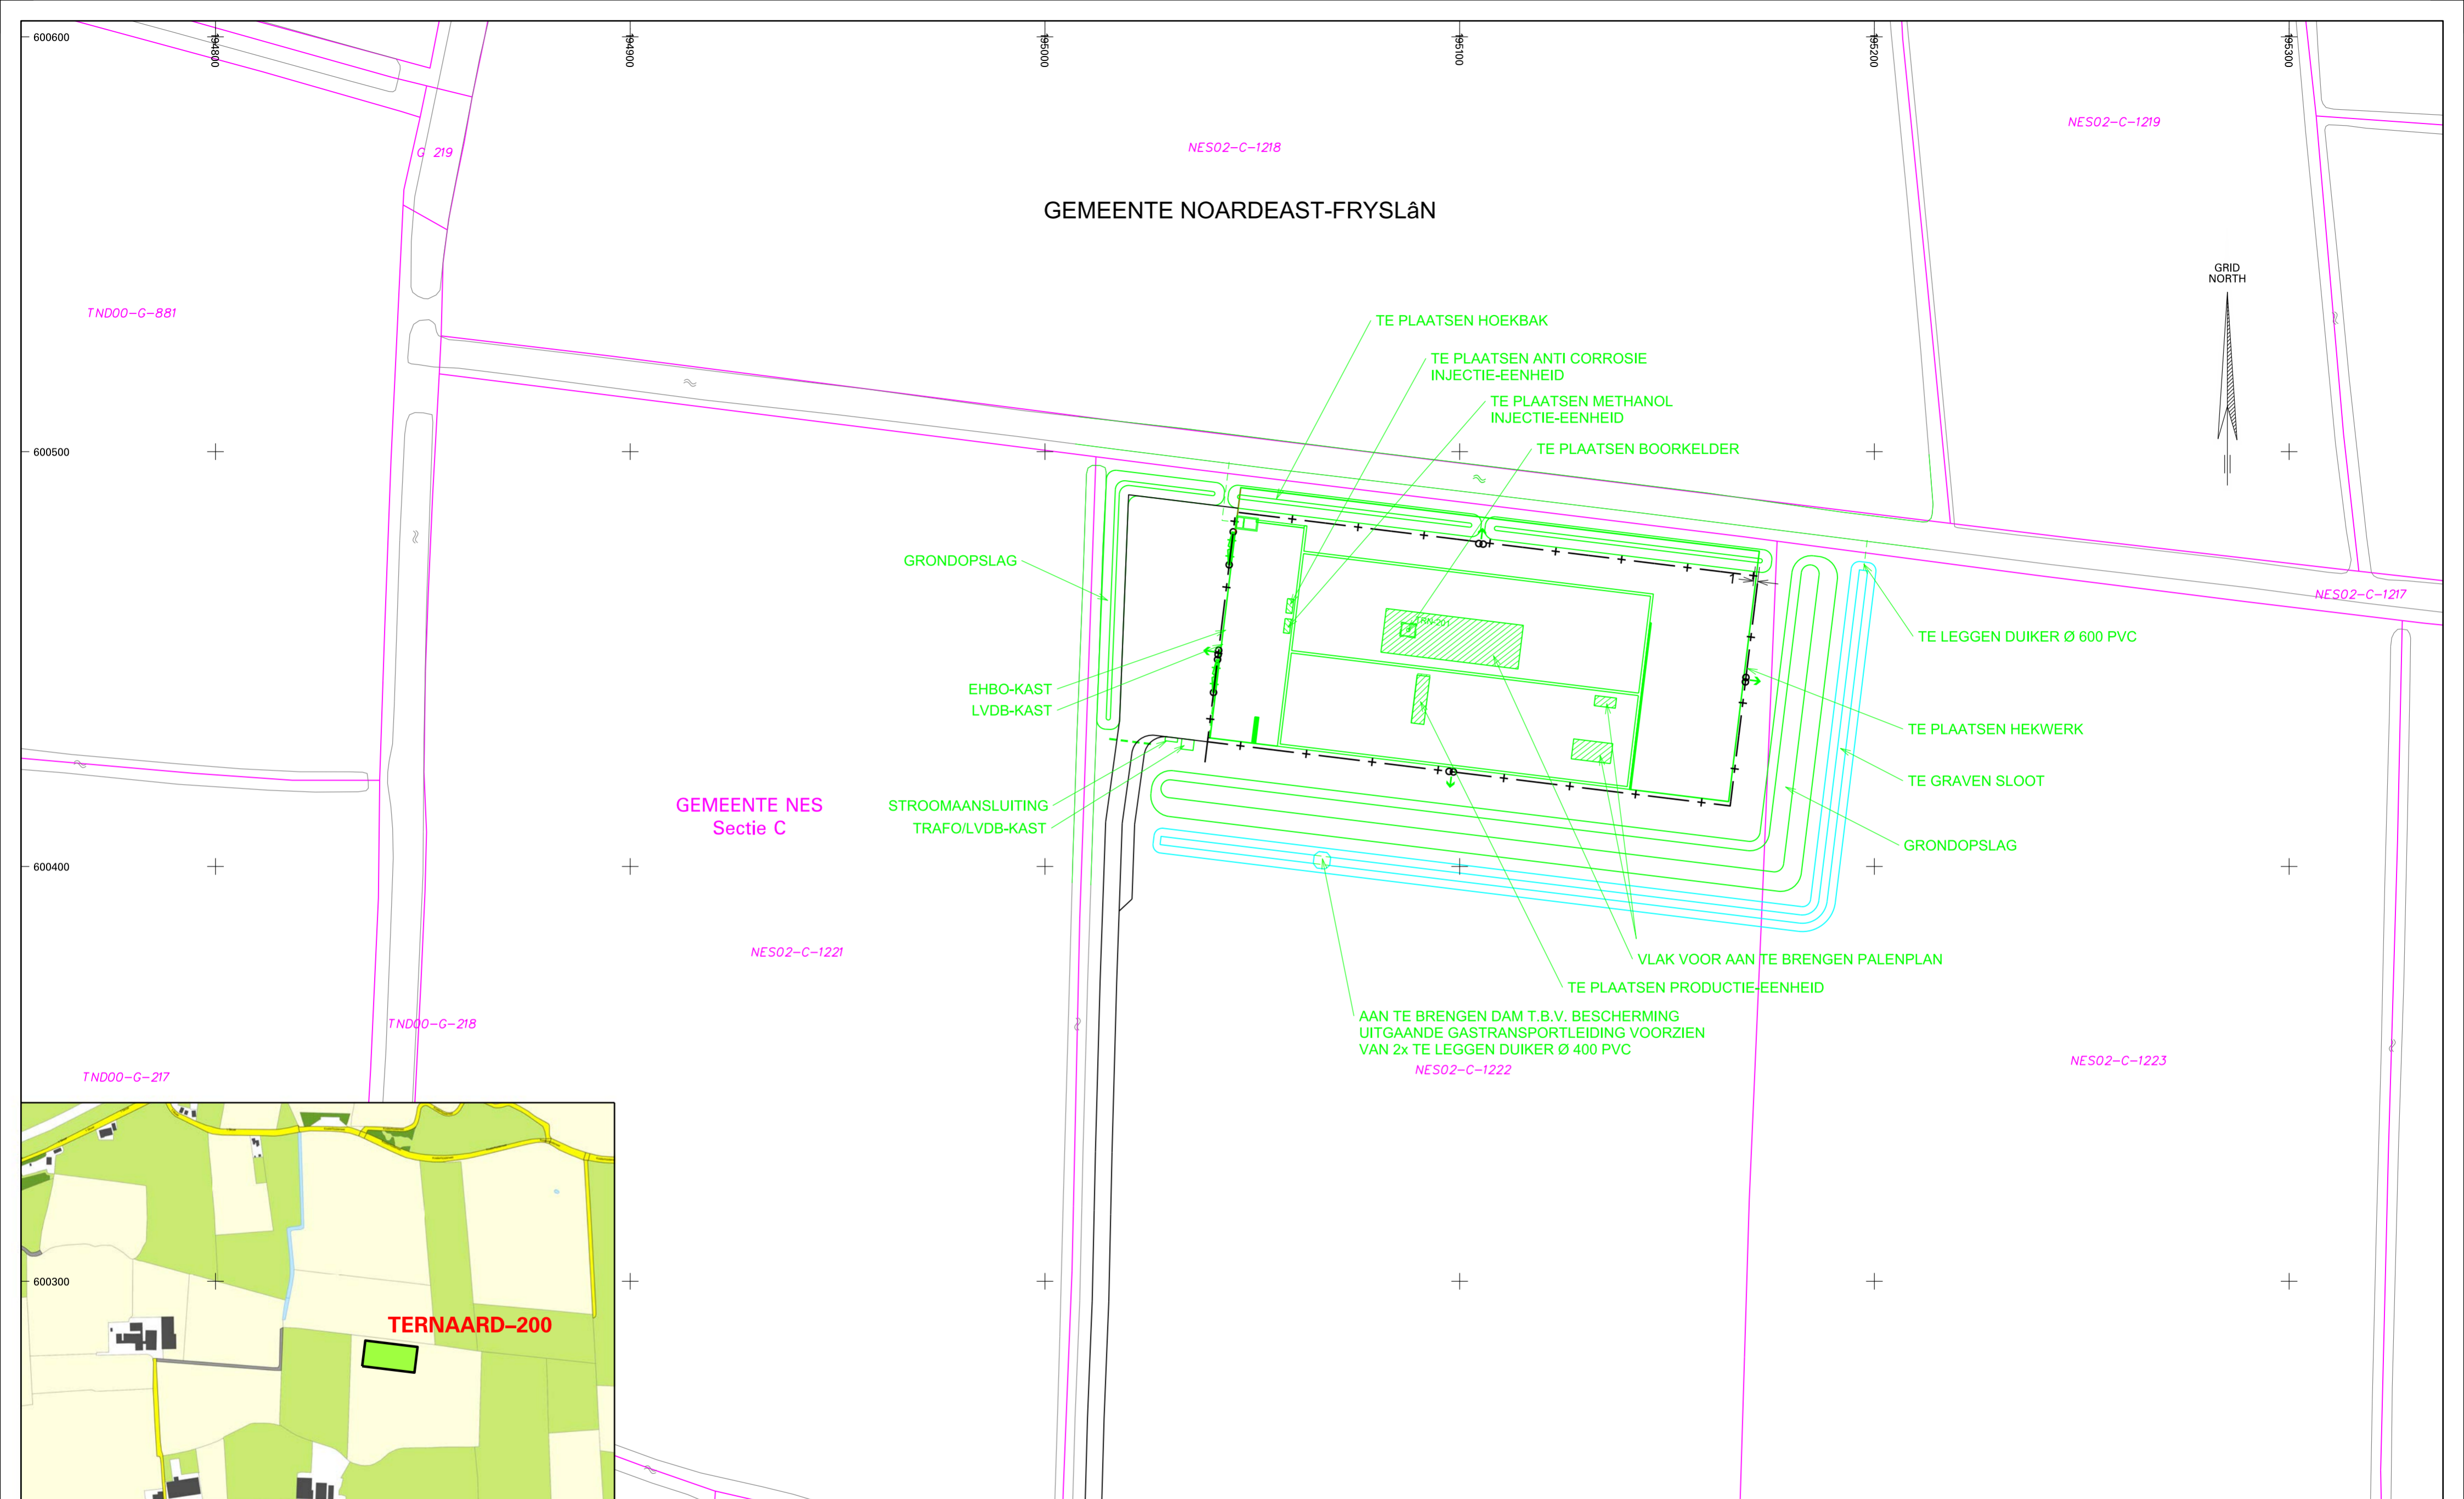

GEMEENTE NOARDEAST-FRYSLÂN

GEMEENTE NES
Sectie C

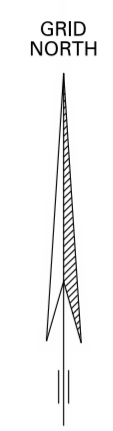

TERNAARD-200



GEGEVENSSTAAT			Gewijzigd
Kadastrale gemeente (n)	Sectie (s)	Perceelnr. (s)	27-08-2019
NES	C	1222	20-11-2019
			29-01-2021
Plootseijk bekend	NESSERWEI		
Bestuurlijke gemeente	GEMEENTE NOARDEAST-FRYSLÂN		
Winningsvergunning	NOORD-FRIESL - ND		
- fst. tot dichtstbijzijnde woonbebouwing	338 m		



NEDERLANDSE AARDOLIE MAATSCHAPPIJ	
KADASTRALE-/SITUATIEKAART	
Omgevingsvergunning t.b.v. Bouw	
TERNAARD-200	
Schaal 1 : 1000	
Datum :	17-04-2018
Tekening nr. :	EP201804202569001
Laatste wijziging :	29-01-2021
	-

GRID NORTH

ANTI CORROSIE-VLOEISTOF
INJECTIE-EENHEID

METHANOL INJECTIE-
EENHEID

TRN-201

PRODUCTIE-
EENHEID

KISS SKID 6/8000/009

EHBO KAST
LVDB KAST

AANSLUITING GASLEIDING
NAAR MODDERGAT-1
STROOMAANSLUITING


VEILIGHEIDSKLEP

TRAFO / LVDB-KAST

VEILIGHEIDSBLOK

6" FLOWLEIDING

Doorsnede A-A

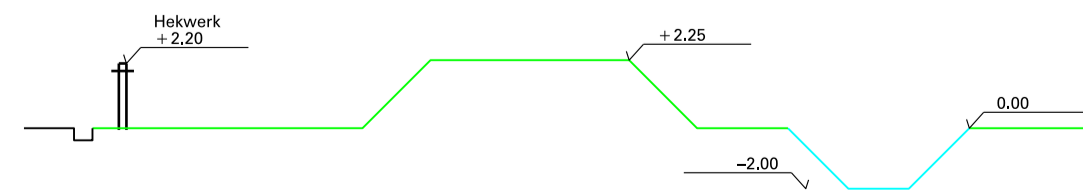


D	29	01	21	TOEVOEGING GRONDWAL	J.R.BI		
C	20	11	19	TOEVOEGING TRAFU EN LIANDER AANSLUITING	J.R.BI		
B	10	10	19	UPDATE GRONDOPSLAG	J.R.BI		
A	27	08	19	AANPASSING GRONDWAL	J.R.BI		
0	01	05	18	ORIGINAL	J.R.BI		
ISSUE REV.	dd	mm	yy	STATUS	DWN BY	CHK'D BY	CONTR. APPR.
This document is confidential. The copyright is vested in Nederlandse Aardolie Maatschappij B.V., Assen, the Netherlands. All rights reserved. Neither the whole nor any part of this document may be disclosed to any third party or reproduced, stored in any retrieval system or transmitted in any form or by any means (electronic, mechanical, reprographic, recording or otherwise) without the prior written consent of the copyright owner, 1995.				TITLE: PLOTPLAN			
CAD PROGRAM MICROSTATION				Omgevingsvergunning t.b.v. Bouw			
FIELD ABBR.				GROUP CODE	OSPL. CODE	CAT. CODE	MV/WO/FP
ENGINEERED BY: NEDERLANDSE AARDOLIE MIJ. B.V. ASSEN				DWG No. EP201804202569002		SCALE 1 : 250	
SHEET 2				REV. D		OF 5	
SIZE A				TL -			




TERREINAANZICHT NOORD




TERREINAANZICHT OOST

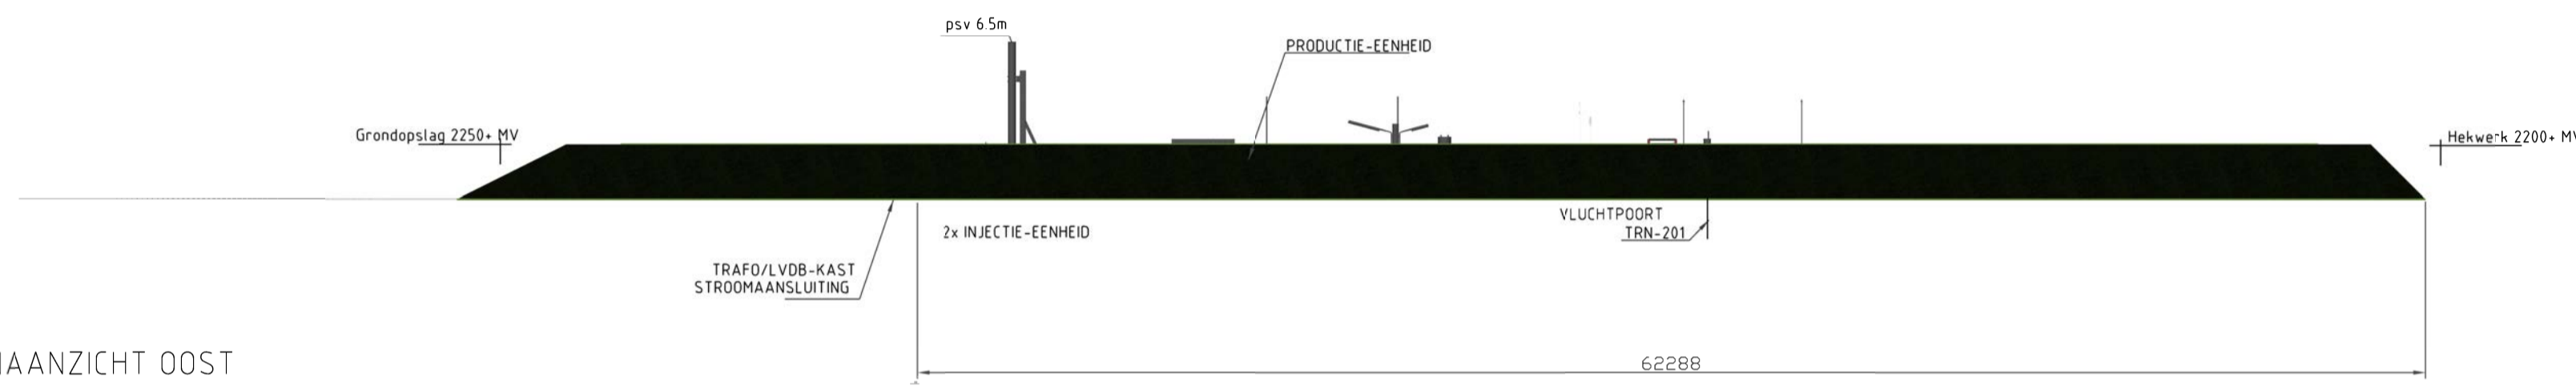

TERREINAANZICHT ZUID

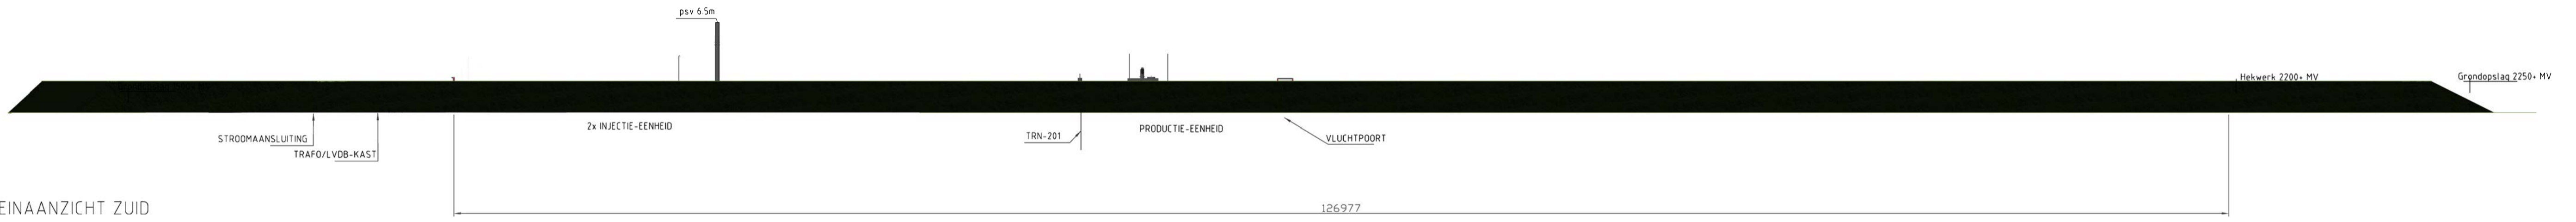

TERREINAANZICHT WEST

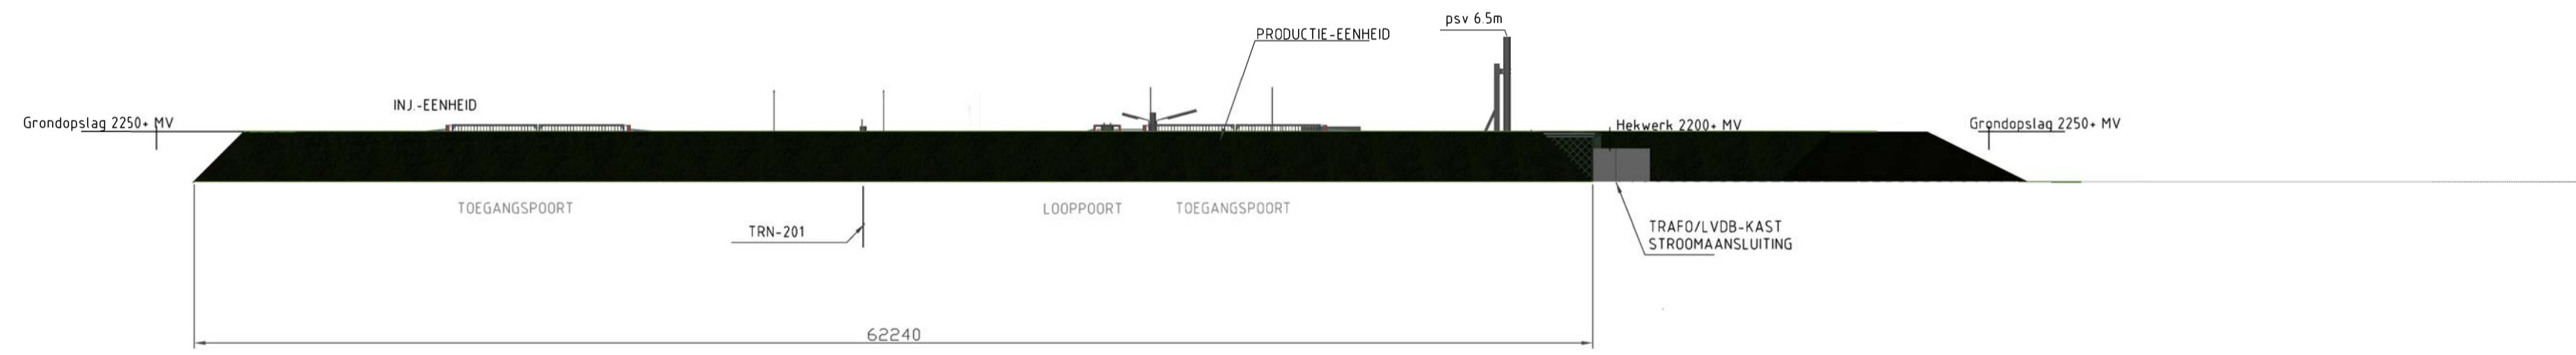

D																					
C	29	03	21																		
B	20	11	19																		
A	27	08	19																		
0	28	10	15																		


ISSUE REV.	DATE	STATUS	DESCRIPTION	DWN BY	CHK'D BY	CONTR. APPR.	NAM APPR.

This document is confidential. The copyright is vested in Nederlandse Aardolie Maatschappij B.V., Assen, the Netherlands. All rights reserved. Neither the whole nor any part of this document may be disclosed to any third party or reproduced, stored in any retrieval system or transmitted in any form or by any means (electronic, mechanical, reprographic, recording or otherwise) without the prior written consent of the copyright owner, 1995.

CAD PROGRAM MICROSTATION




TITLE: AANZICHT
 Omgevingsvergunning t.b.v. Bouw
 LOCATIE TERNAARD-200

FIELD ABBR.	PLANT CODE	GROUP CODE	DSPR. CODE	CAT. CODE	MV/WO/FP	SCALE 1 : 250
ENGINEERED BY: NEDERLANDSE AARDOLIE MIJ. B.V. ASSEN					DWG No. EP201804202569006	REV. C
					TL -	SHEET 3 OF 5

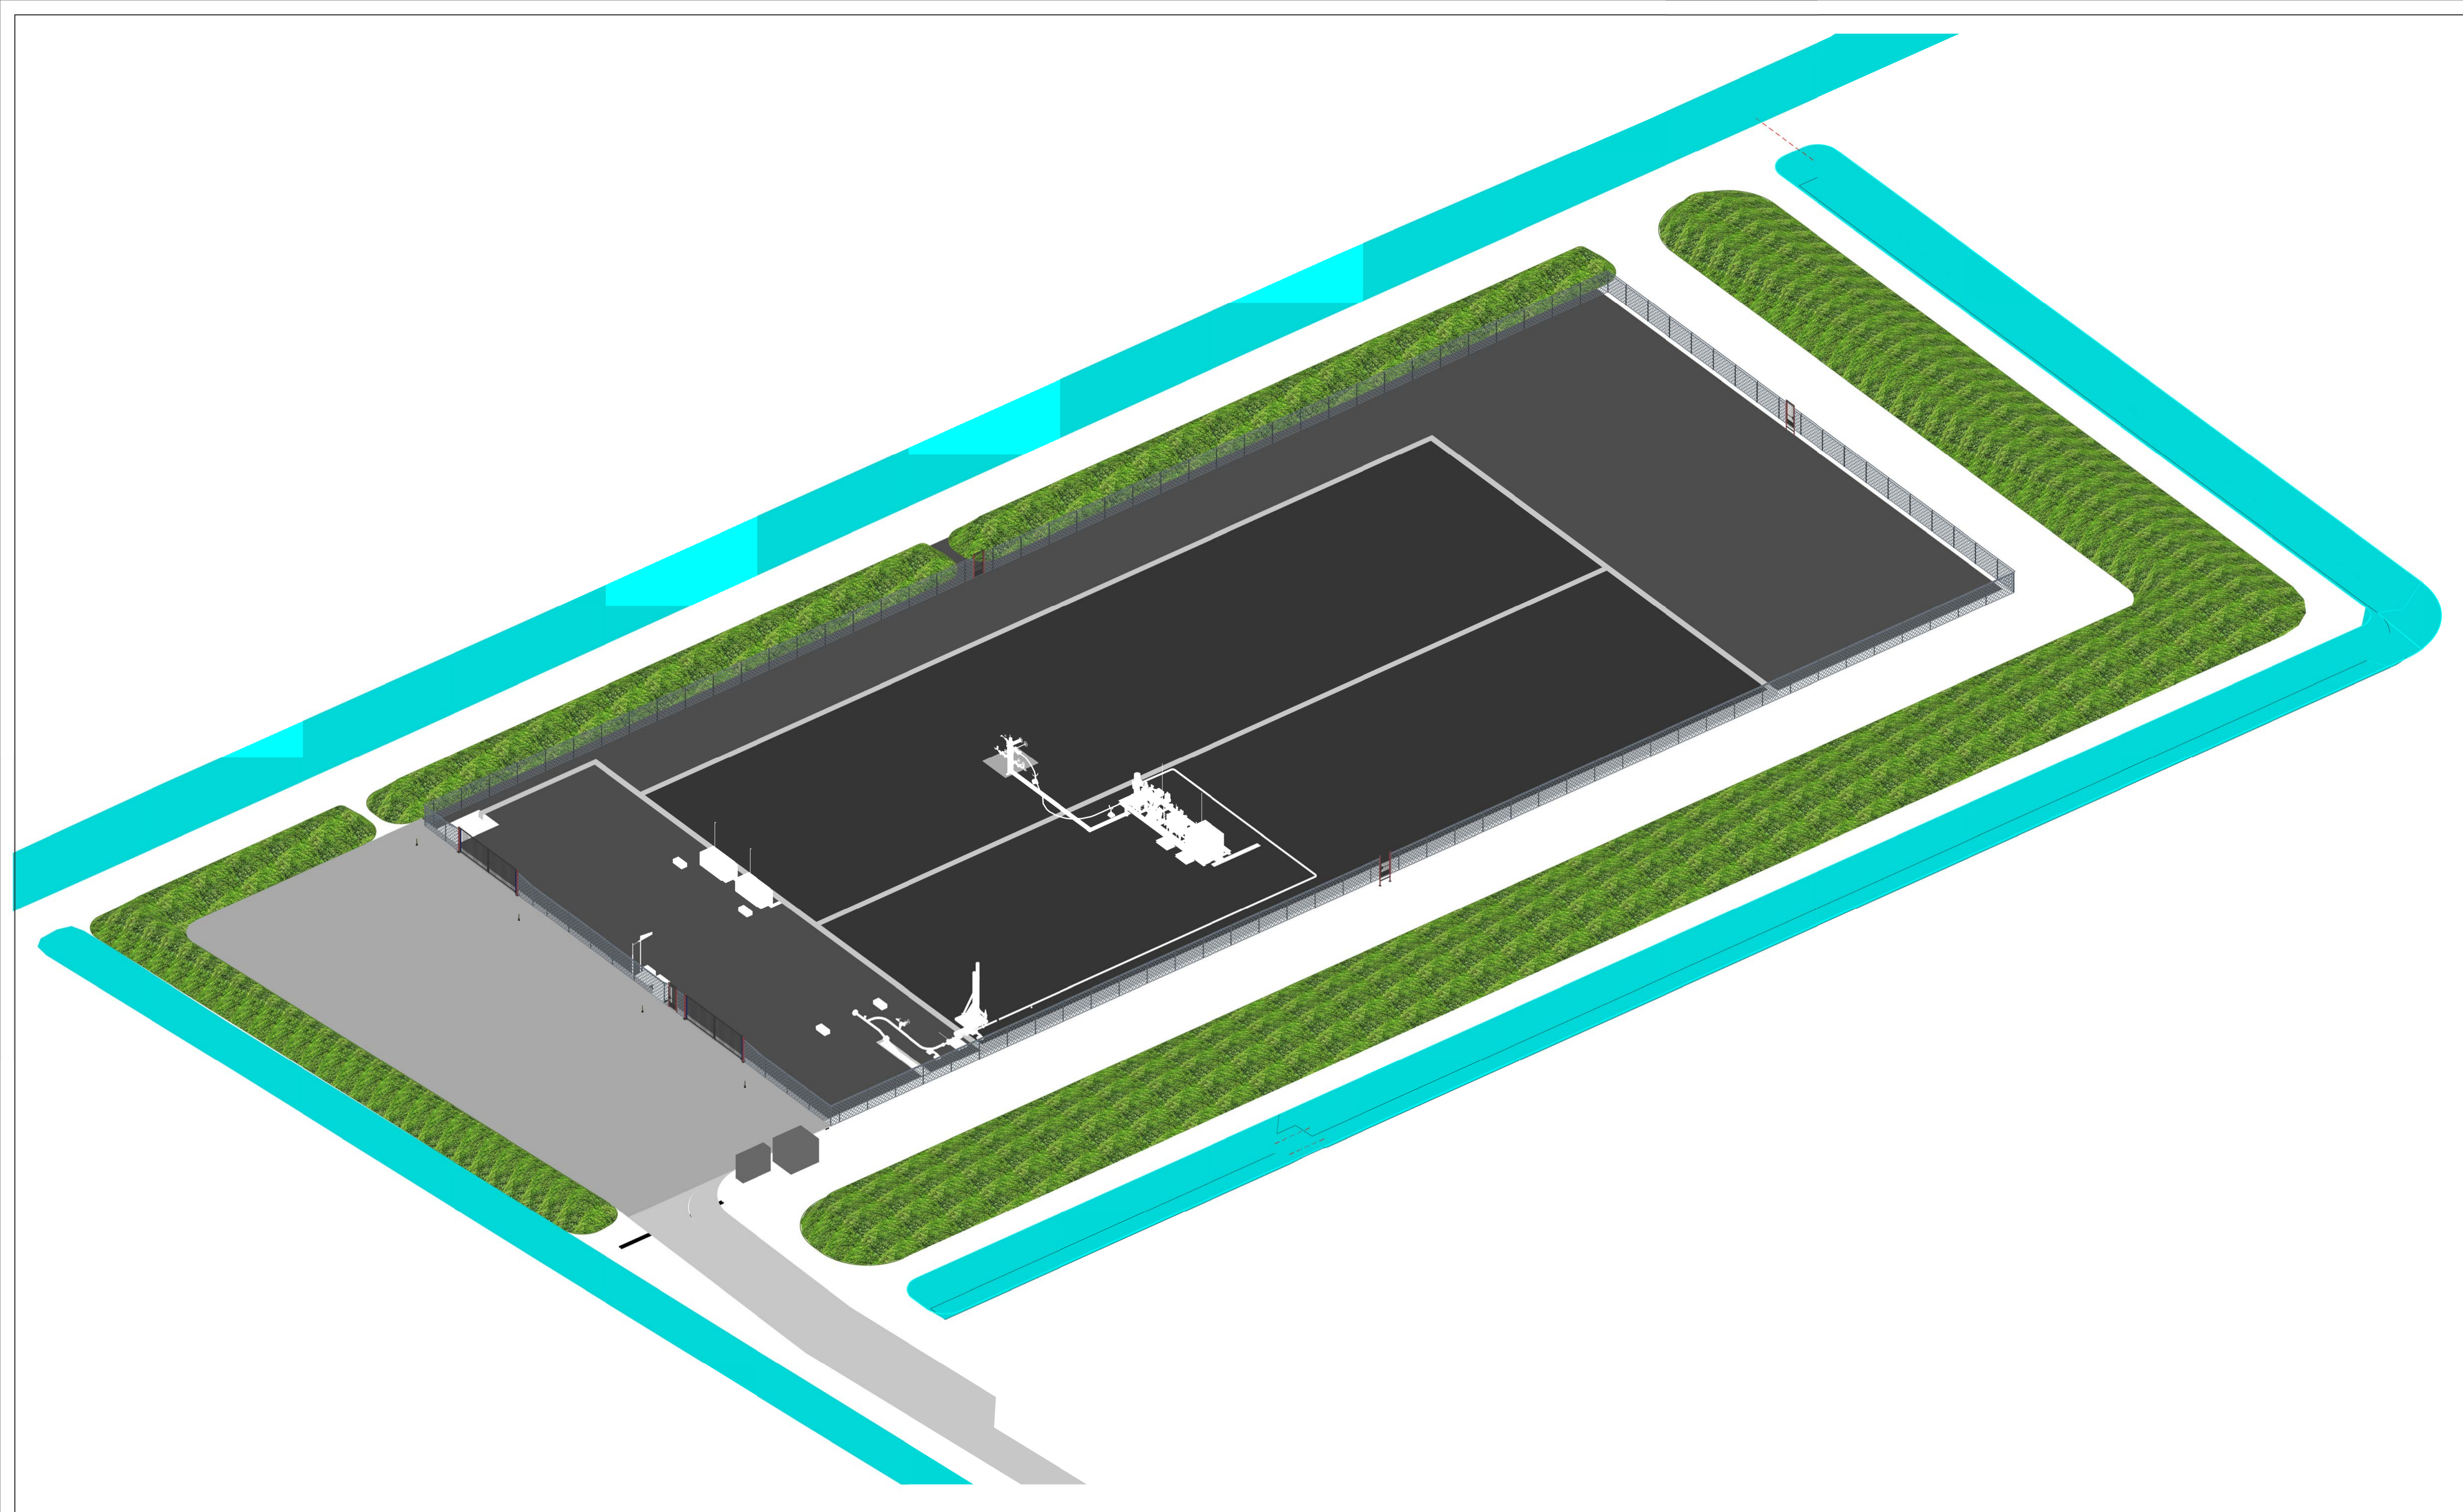

D																							
C	29	03	21			GRONDWAL TOEGEVOEGD														J.R.BI			
B	20	11	19			TRAFD EN LIANDER AANSLUITING TOEGEVOEGD														J.R.BI			
A	05	11	19			GRONDOPSLAG TOEGEVOEGD														J.R.BI			
0	01	05	18			ORIGINAL														J.R.BI			
ISSUE	REV.	DD	MM	YY	STATUS	DESCRIPTION														DWN	CHK'D	CONTR.	NAM
																				BY	BY	APPR.	APPR.
<p>This document is confidential. The copyright is vested in Nederlandse Aardolie Maatschappij B.V., Assen, the Netherlands. All rights reserved. Neither the whole nor any part of this document may be disclosed to any third party or reproduced, stored in any retrieval system or transmitted in any form or by any means electronic, mechanical, photographic, recording or otherwise without the prior written consent of the copyright owner. 1995.</p>						TITLE:		<p>3D MODEL LOCATIE TERNAARD-200</p>															
FIELD	PLANT	GROUP	DISPL.	CAT.	MV/WO/FP	SCALE 1 : 250																	
ABBR.	CODE	CODE	CODE	CODE		DWG No. EP201804202569004																	
ENGINEERED BY:						REV. C																	
						<p>NEDERLANDSE AARDOLIE MIJ. B.V. ASSEN</p>																	
						<p>TL - SHEET 4 OF 5</p>																	



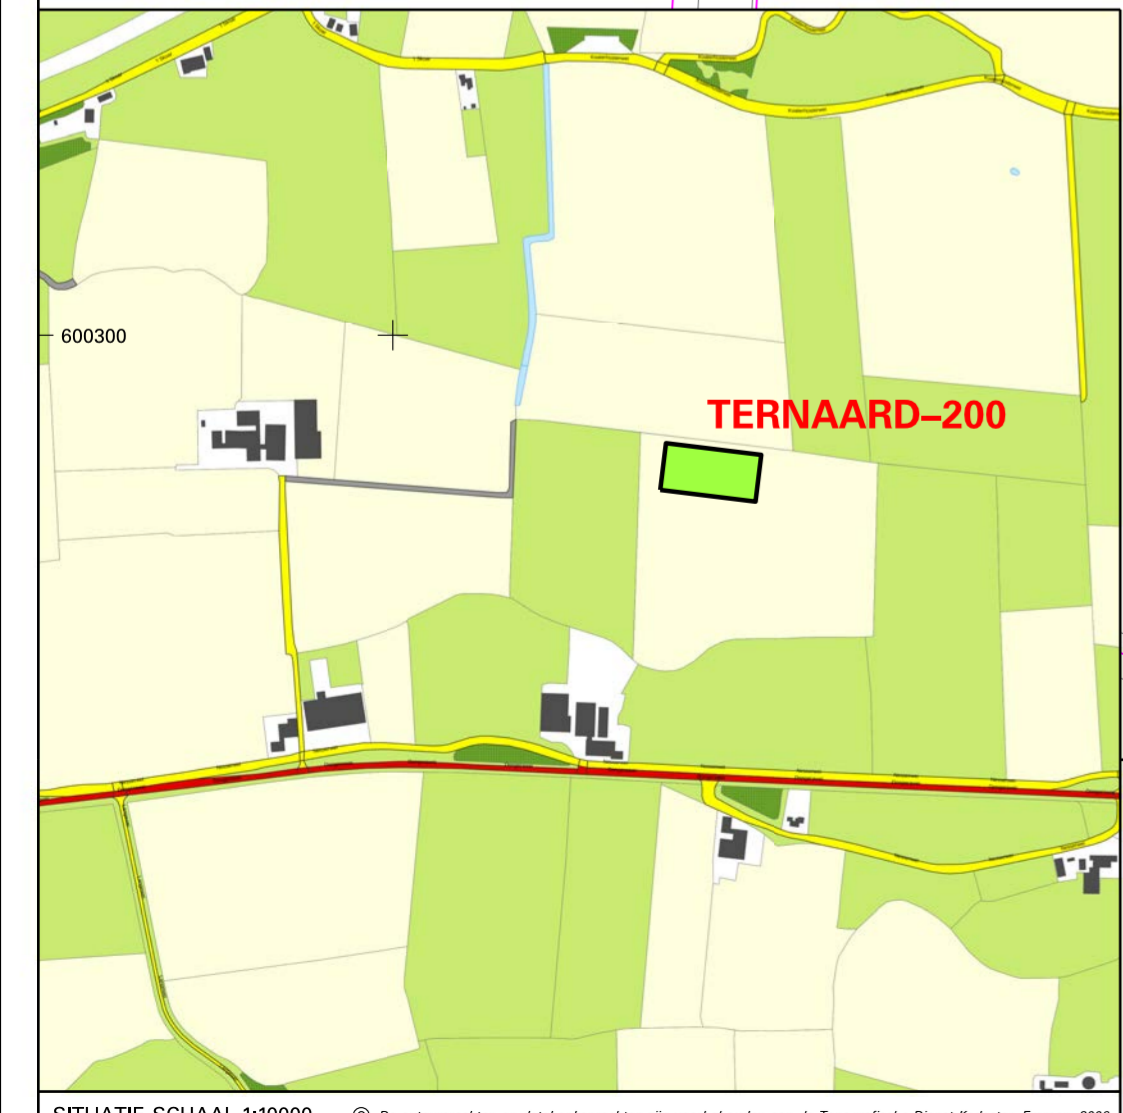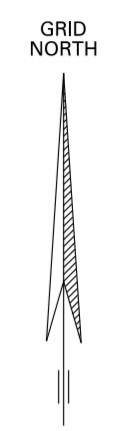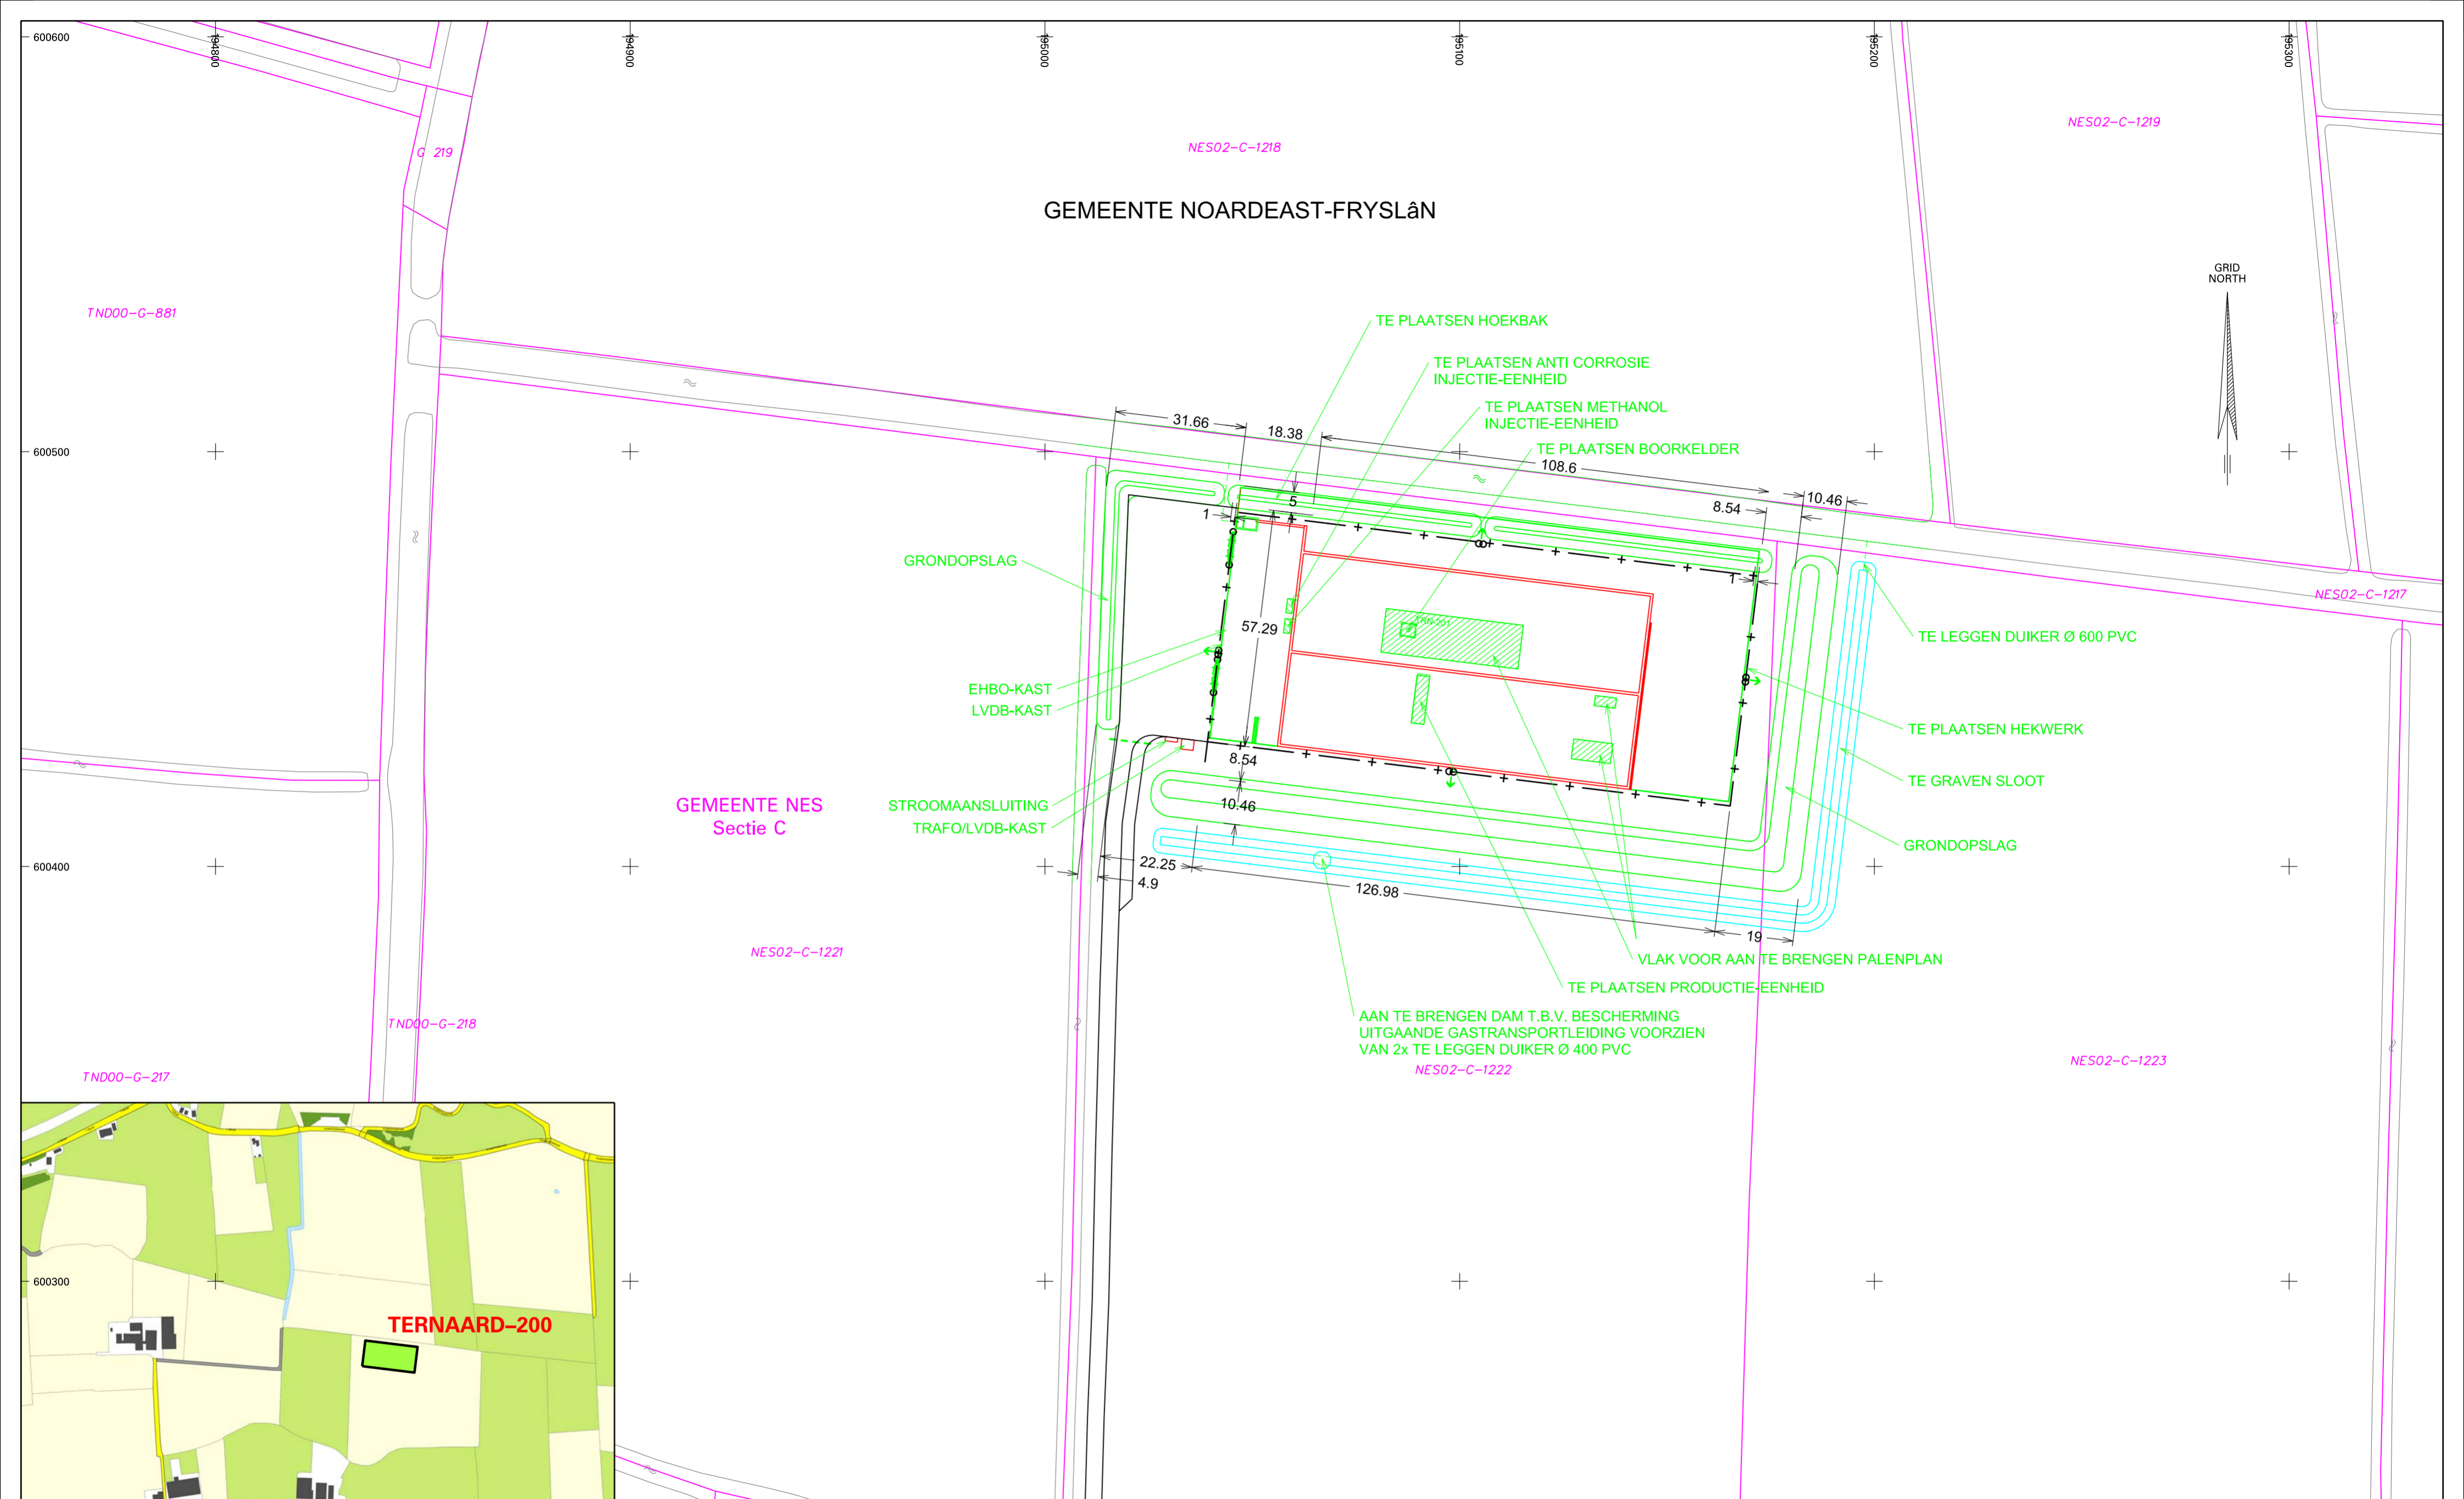







GEGEVENSSTAAT			Gewijzigd
Kadastrale gemeente (n)	Sectie (s)	Perceelnr. (s)	27-08-2019
NES	C	1222	20-11-2019
			21-01-2021
			29-03-2021
Plootseijk bekend	NESSERWEI		
Bestuurlijke gemeente	GEMEENTE NOARDEAST-FRYSLÂN		
Winningsvergunning	NOORD-FRIESL - ND		
- fst. tot dichtstbijzijnde woonbebouwing	338 m		



NEDERLANDSE AARDOLIE MAATSCHAPPIJ


KADASTRALE-/SITUATIEKAART
 LANDSCHAPPELIJKE INPASSING T.B.V.
 WELSTAND INPASSINGSPLAN
TERNAARD-200
 Schaal 1 : 1000

Datum :	17-12-2020	Tekening nr. : EP201804202569005
Laatste wijziging :	29-03-2021	-

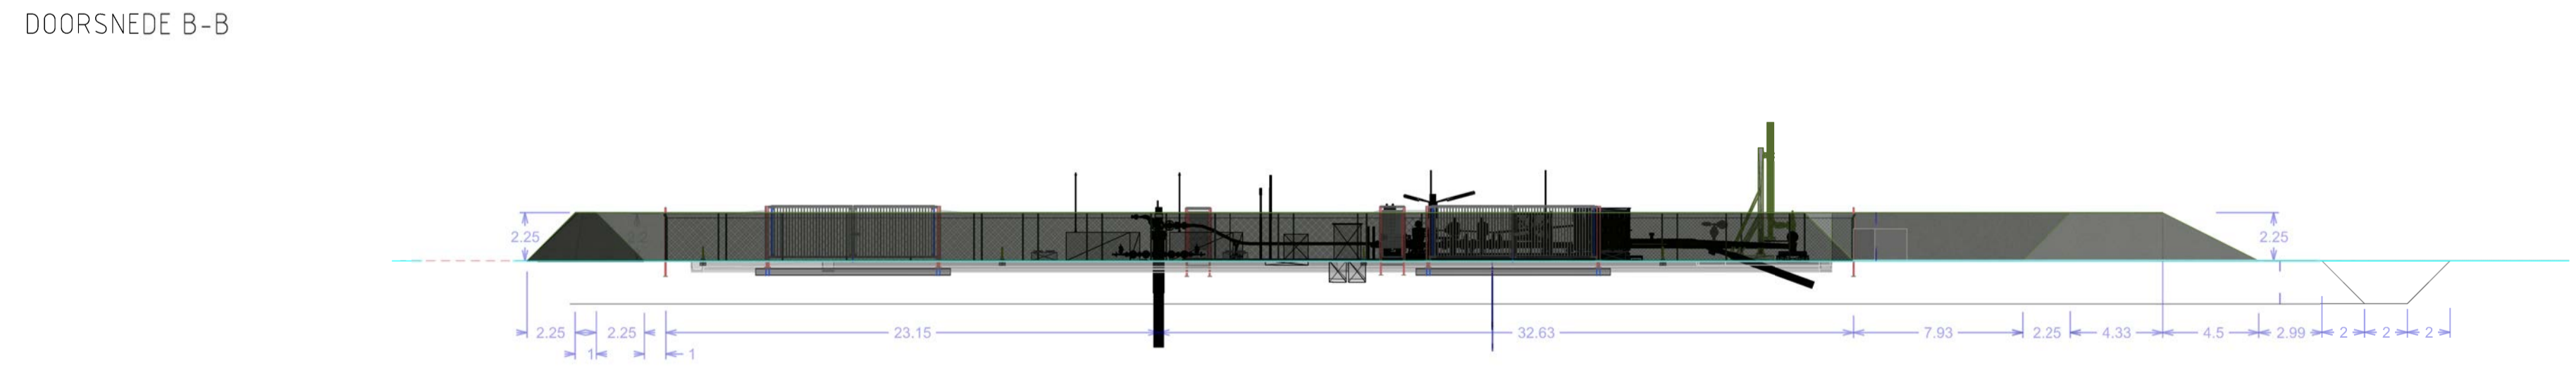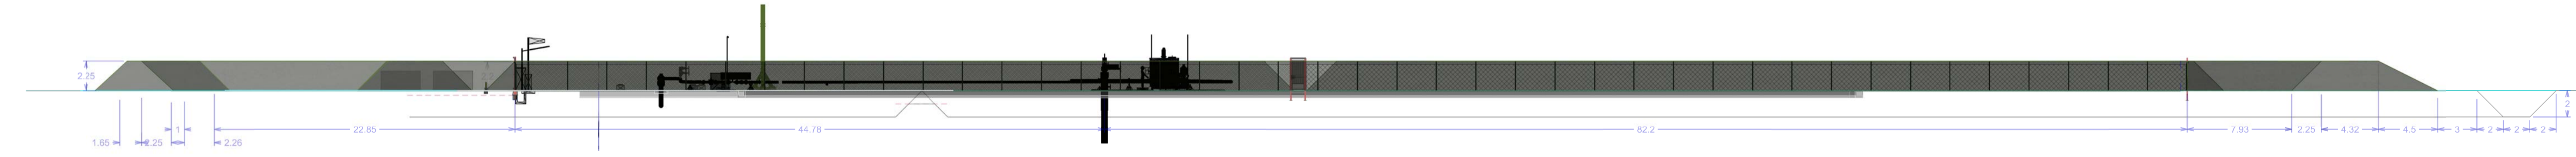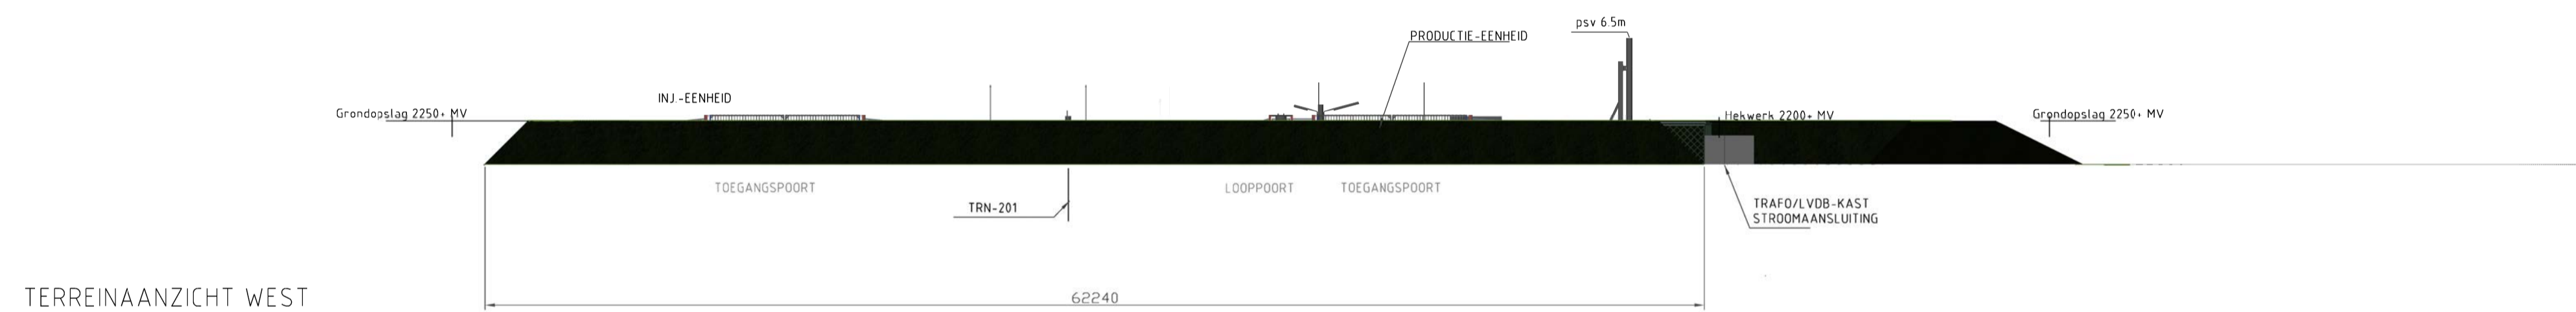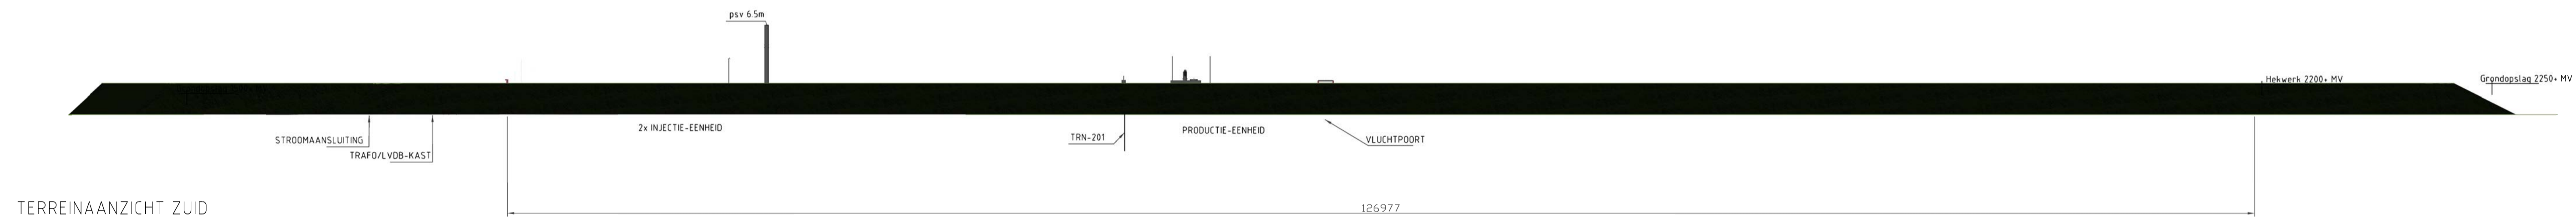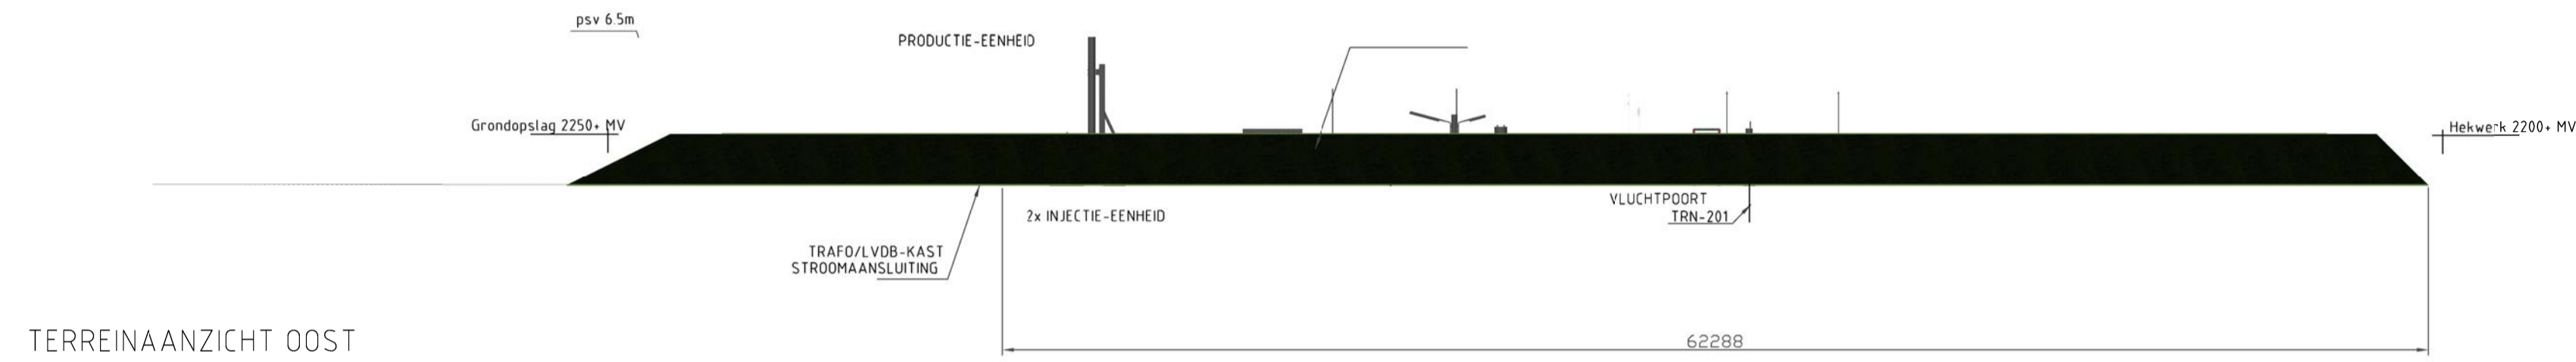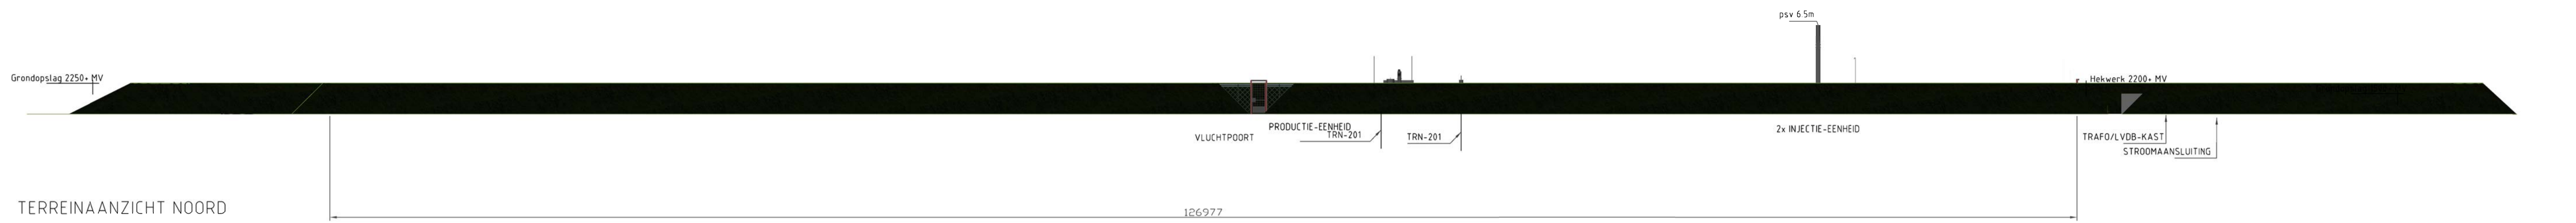


DOORSNEDE A-A

D																							
C																							
B	17	03	21																	J.R.BI			
A	21	01	21																	J.R.BI			
0	17	12	20																	J.R.BI			
ISSUE	REV.	DATE	STATUS	DESCRIPTION																DWN	CHK'D	CONTR.	NAM
																				BY	BY	APPR.	APPR.
<p>This document is confidential. The copyright is vested in Nederlandse Aardolie Maatschappij B.V., Assen, the Netherlands. All rights reserved. Neither the whole nor any part of this document may be disclosed to any third party or reproduced, stored in any retrieval system or transmitted in any form or by any means (electronic, mechanical, reprographic, recording or otherwise) without the prior written consent of the copyright owner, 1995.</p>										<p>TITLE: AANZICHT LANDSCHAPPELIJKE INPASSING TBV WELSTAND INPASSINGSPLAN LOCATIE TERNAARD-200</p>													
FIELD	PLANT	GROUP	OSPL	CAT.	MV/WO/FP	SCALE 1 : 250																	
ABBR.	CODE	CODE	CODE	CODE		DWG No. EP201804202569006																	
ENGINEERED BY:					NEDERLANDSE AARDOLIE MIJ. B.V. ASSEN															REV.	B		
					TL -															SHEET	3	OF	3
																				SIZE	A		

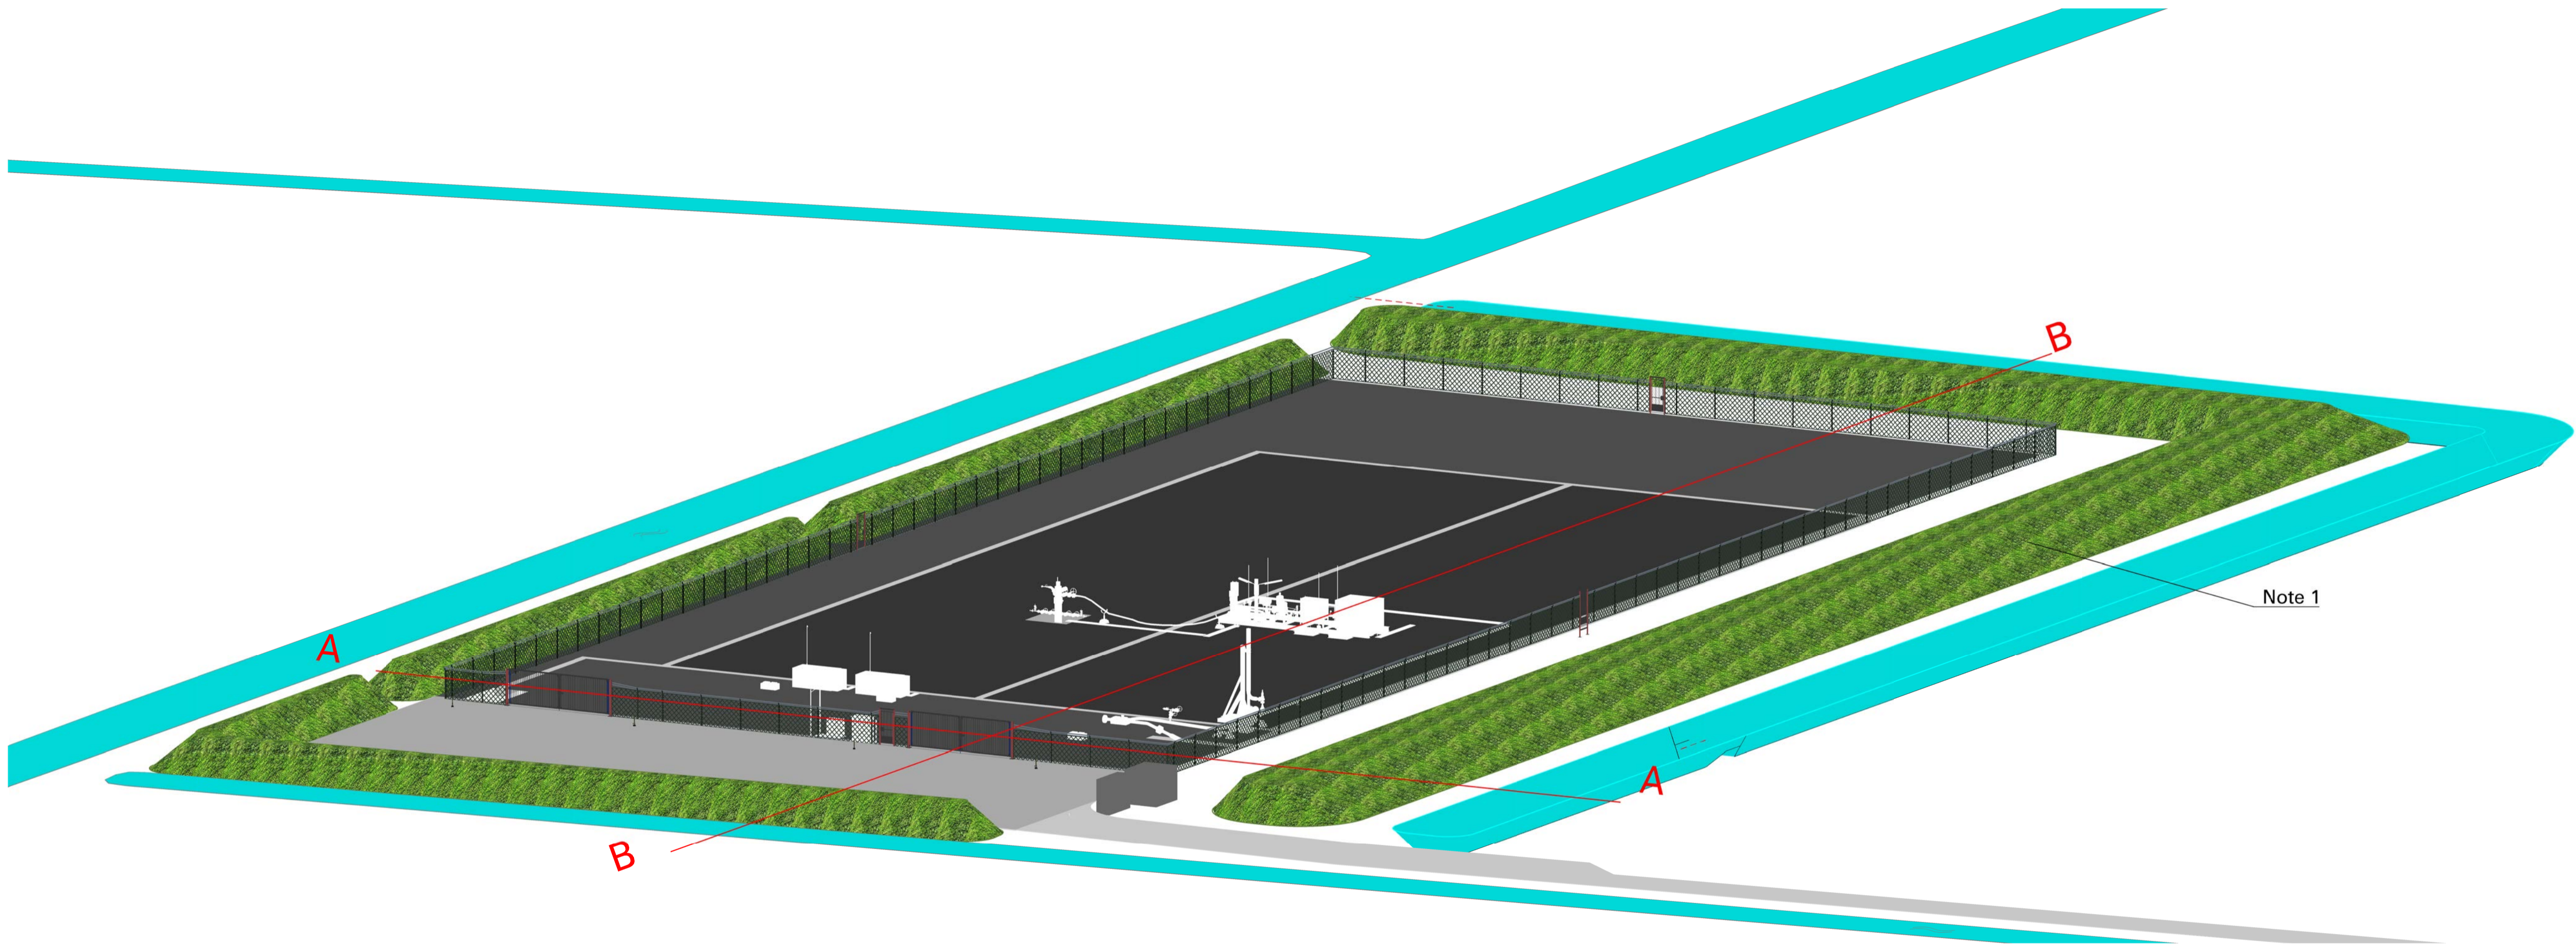

Note 1

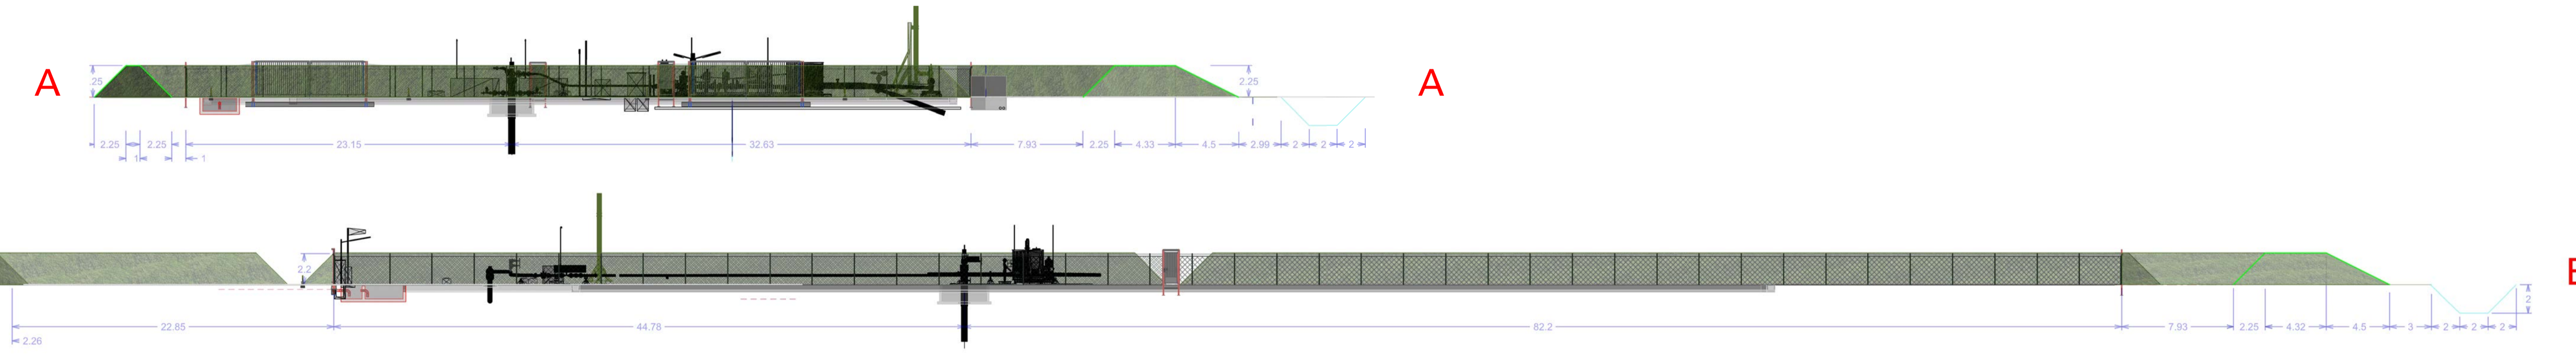

Note 1

Inzaaien grasmengsel van leverancier Cruydt Hoek
Grasmensel G2 bevat de volgende soorten :

- Achillea millefolium - Duizendblad, Anthriscus sylvestris - Fluitenkruid, Barbarea vulgaris - Gewoon Barbarakruid,
- Centaurea jacea - Knoopkruid, Tanacetum vulgare - Boerenwormkruid, Tragopogon pratensis - Gele morgenster,
- Trifolium pratense - Rode klaver, Vicia cracca - Vogelwikke, Vicia sativa subsp. nigra - Smalle wikke,
- Crepis capillaris - Klein streepzaad, Daucus carota - Peen, Heracleum sphondylium - Gewone berenklauw,
- Leontodon autumnalis - Vertakte leeuwentand, Leucanthemum vulgare - Gewone margriet, Pastinaca sativa subsp. sativa - Pastinaak,
- Plantago lanceolata - Smalle weegbree, Prunella vulgaris - Gewone brunel, Ranunculus acris - Scherpe boterbloem,
- Rhinanthus minor - Kleine ratelaar, Silene latifolia subsp. alba - Avondkoekoeksbloem, Tanacetum vulgare - Boerenwormkruid,
- Tragopogon pratensis - Gele morgenster, Trifolium pratense - Rode klaver, Vicia cracca - Vogelwikke,
- Vicia sativa subsp. nigra - Smalle wikke

Note 2

Maai-beheer 2x per jaar maaisel wordt afgevoerd.
(voor verder informatie zie bijlage.)

REV.	DATE	STATUS	DESCRIPTION	DWN BY	CHK BY	CONTR. APPR.	NAM APPR.
D							
C							
B	29	03	21				J.R.BI
A	21	01	21				J.R.BI
0	17	12	20				J.R.BI
			ORIGINAL				
ISSUE REV.			TITLE:			DESCRIPTION	
<p>The document is confidential. The copyright is vested in Nederlandse Aardolie Maatschappij B.V. Assen, the Netherlands. All rights reserved. Neither the whole nor any part of this document may be disclosed to any third party or reproduced, stored in any retrieval system or transmitted in any form or by any means electronic, mechanical, reprographic, recording or otherwise without the prior written consent of the copyright owner, 1995.</p>							
CAD PROGRAM MICROSTATION							
FIELD ABBR.	PLANT CODE	GROUP CODE	DSPL. CODE	CAT. CODE	MV/WG/FP	SCALE 1 : 250	
						ENGINEERED BY:	
	NEDERLANDSE AARDOLIE MIJ. B.V. ASSEN					DWG No. EP201804202569007	REV. B
	TL -						SHEET 4 OF 4



GRID NORTH

ANTI CORROSIE-VLOEISTOF
INJECTIE-EENHEID

METHANOL INJECTIE-
EENHEID

161.63

126.98

11.07

5.5

55.79

61.29

TRN-201

KISS SKID 6/8000/009

PRODUCTIE-
EENHEID

EHBO KAST
LVDB KAST

AANSLUITING GASLEIDING
NAAR MODDERGAT-1
STROOMAANSLUITING

VEILIGHEIDSKLEP


TRAFO / LVDB-KAST

VEILIGHEIDSBLOK

6" FLOWLEIDING

157.99

Doorsnede A-A

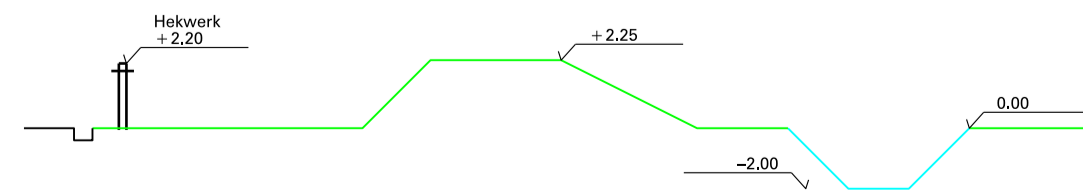

ISSUE REV.	DATE	STATUS	DESCRIPTION	DWN BY	CHK'D BY	CONTR. APPR.	NAM APPR.
D	21 01 21		TOEVOEGING GRONDWAL	J.R.BI			
C	20 11 19		TOEVOEGING TRAFU EN LIANDER AANSLUITING	J.R.BI			
B	10 10 19		UPDATE GRONDOPSLAG	J.R.BI			
E	29 03 21		AANPASSING GRONDWAL	J.R.BI			
0	01 05 18		ORIGINAL	J.R.BI			

This document is confidential. The copyright is vested in Nederlandse Aardolie Maatschappij B.V., Assen, the Netherlands. All rights reserved. Neither the whole nor any part of this document may be disclosed to any third party or reproduced, stored in any retrieval system or transmitted in any form or by any means (electronic, mechanical, reprographic, recording or otherwise) without the prior written consent of the copyright owner, 1995.

CAD PROGRAM MICROSTATION

TITLE: PLOTPLAN
LANDSCHAPPELIJKE INPASSING T.B.V.
WELSTAND INPASSINGSPLAN
TERNAARD-200

FIELD ABBR.	PLANT CODE	GROUP CODE	DSP.L. CODE	CAT. CODE	MV/WO/FP	SCALE
						1 : 250


ENGINEERED BY: DWG No. EP201804202569008 REV. E

NEEDERLANDSE AARDOLIE MIJ. B.V. ASSEN


TL - SHEET 2 OF 5




TERREINAANZICHT NOORD

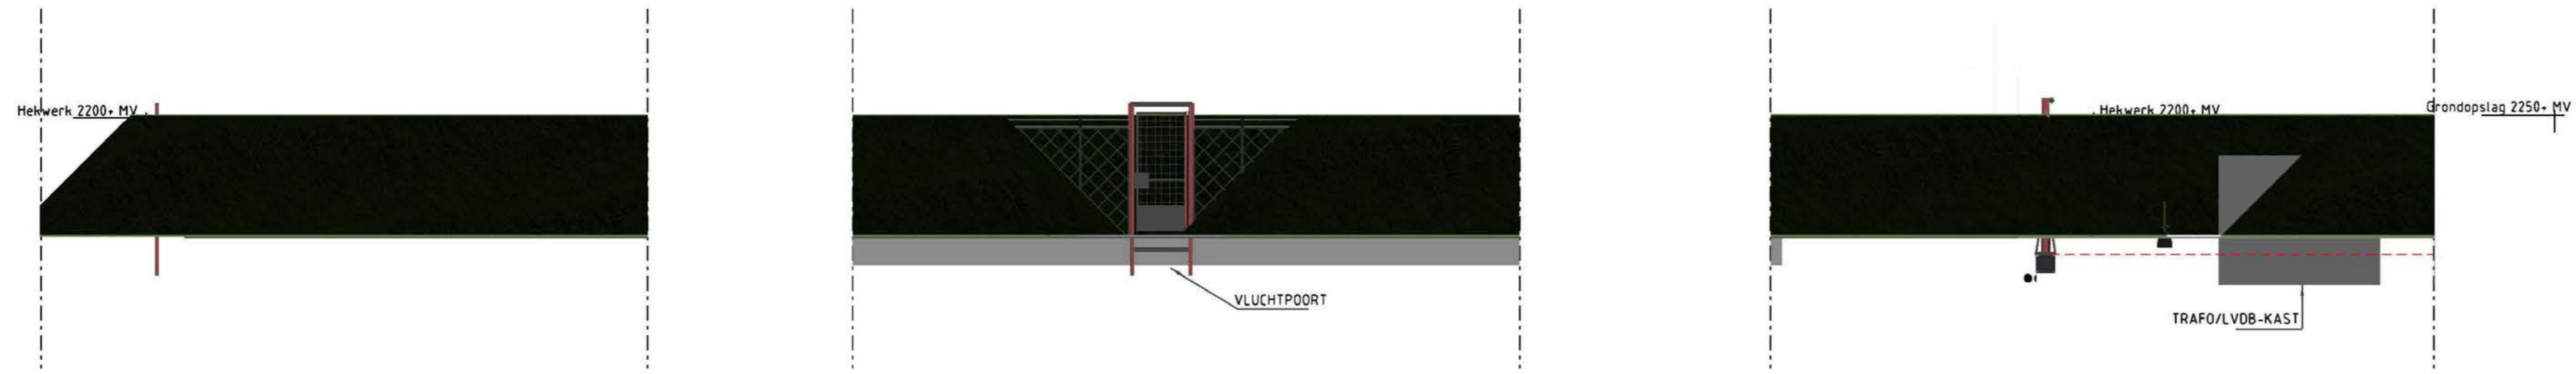

TERREINAANZICHT OOST

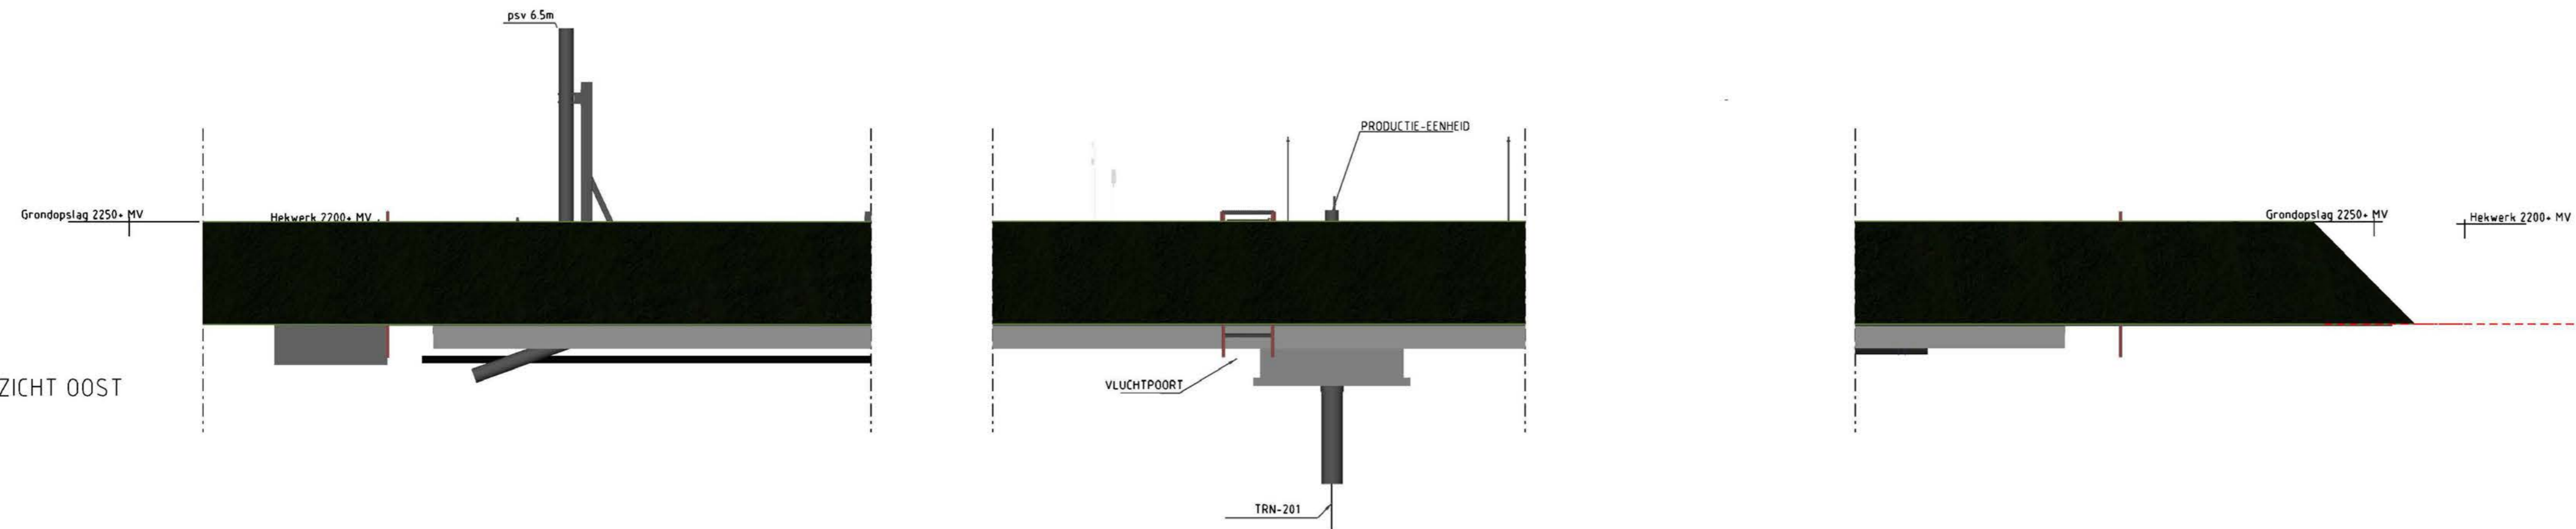

TERREINAANZICHT ZUID

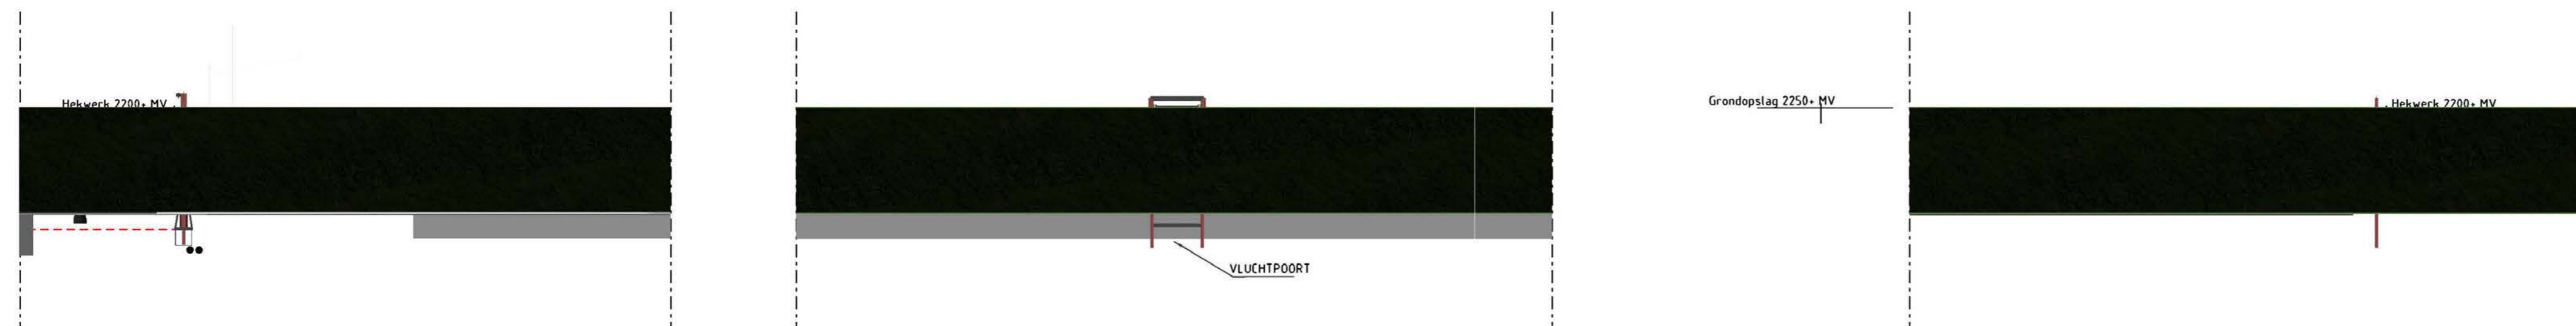

TERREINAANZICHT WEST



D									
C									
B									
A	17	03	21		AANPASSING GRONDWAL			J.R.BI	
0	21	01	21		ORIGINAL			J.R.BI	
ISSUE REV.	dd	mm	yy	STATUS	DESCRIPTION	DWN BY	CHK'D BY	CONTR. APPR.	NAM
<small>This document is confidential. The copyright is vested in Nederlandse Aardolie Maatschappij B.V., Assen, the Netherlands. All rights reserved. Neither the whole nor any part of the document may be disclosed to any third party or reproduced, stored in any retrieval system or transmitted in any form or by any means (electronic, mechanical, reprographic, recording or otherwise) without the prior written consent of the copyright owner. 1995.</small>						TITLE: AANZICHT DETAIL LANDSCHAPPELIJKE INPASSING TBV WELSTAND LOCATIE TERNAARD-200			
CAD PROGRAM MICROSTATION									
FIELD ABBR.	PLANT CODE	GROUP CODE	DISPL. CODE	CAT. CODE	MV/WO/FP	SCALE 1 : 125			
ENGINEERED BY:					DWG No. EP201804202569009		REV. A		
NEDERLANDSE AARDOLIE MIJ. B.V. ASSEN					TL -		SHEET 3 OF 3		OF 3
SIZE A1									